

**RETAIN SINGLE YEW and
PACIFIC CRABAPPLE TREES
FALL AND YARD AWAY**

**RETAIN SUB MERCH CEDAR
and 3m KNOCKDOWN HEMLOCK**

**5m MACHINE FREE ZONE
ON IN BLOCK STREAMS
RETAIN PERIODIC 3m STUB
TREES ALONG STREAMBANKS
FALL AND YARD AWAY
FROM STREAMS**

STOP IF YOU ARE UNSURE ABOUT
ANYTHING ON THIS MAP,
CONTACT YOUR SUPERVISOR
BEFORE PROCEEDING

**Grass seeding REQUIRED in the
vicinity of bridge and culvert installations.
This includes ditchlines and culvert
intakes in all Riparian Reserve Zones.**

- CULTURAL FOREST FEATURES
AND PROTECTION PLANS**
- Monumental Cedar >120cm DBH: 1 Total
 - Monumental Cedar 100<120cm DBH: 4 Total
 - Haaksda Tree: 3 Total
 - Pacific Crabapple Patch: 33(384 Stems) Total
12(115 Stems) In Harvest Area
 - Single Yew Tree: 599 Total - 136 In Harvest Area
 - Yew Tree Patch: 9(66 Stems) Total
 - Indian Hellebore: 350(26385 Stems) Total
183(12795 Stems) in Harvest Area
 - Type 1 Fish Habitat Reserve
 - Type 2 Fish Habitat Reserve
 - Type 2 Fish Habitat Management Zone
 - CFIS Reserve
 - CFIS Management Zone
 - Feature Ribboned Out
 - Yew Management Zone - 100% Retention
 - Tree Crown Modification: (0.9 Ha)

HUSBY
HUSBY FOREST PRODUCTS LTD.


COL465
ROAD CONSTRUCTION

AREA: 34.9 Ha	Map Date: MAY 24 2024	BASE MAP: 103F089 BC ALBERS	Haida Gwaii Forest District TSA 25
------------------	-----------------------------	-----------------------------------	--

PRODUCED BY:
TECFOR
RESOURCES LTD.
6425 RIVER ROAD
DELTA, BC
V4K 5B9

F.L. A16869
SUSTAINABLE
FORESTRY
INITIATIVE
PwC-SFIS-238

DRAFT

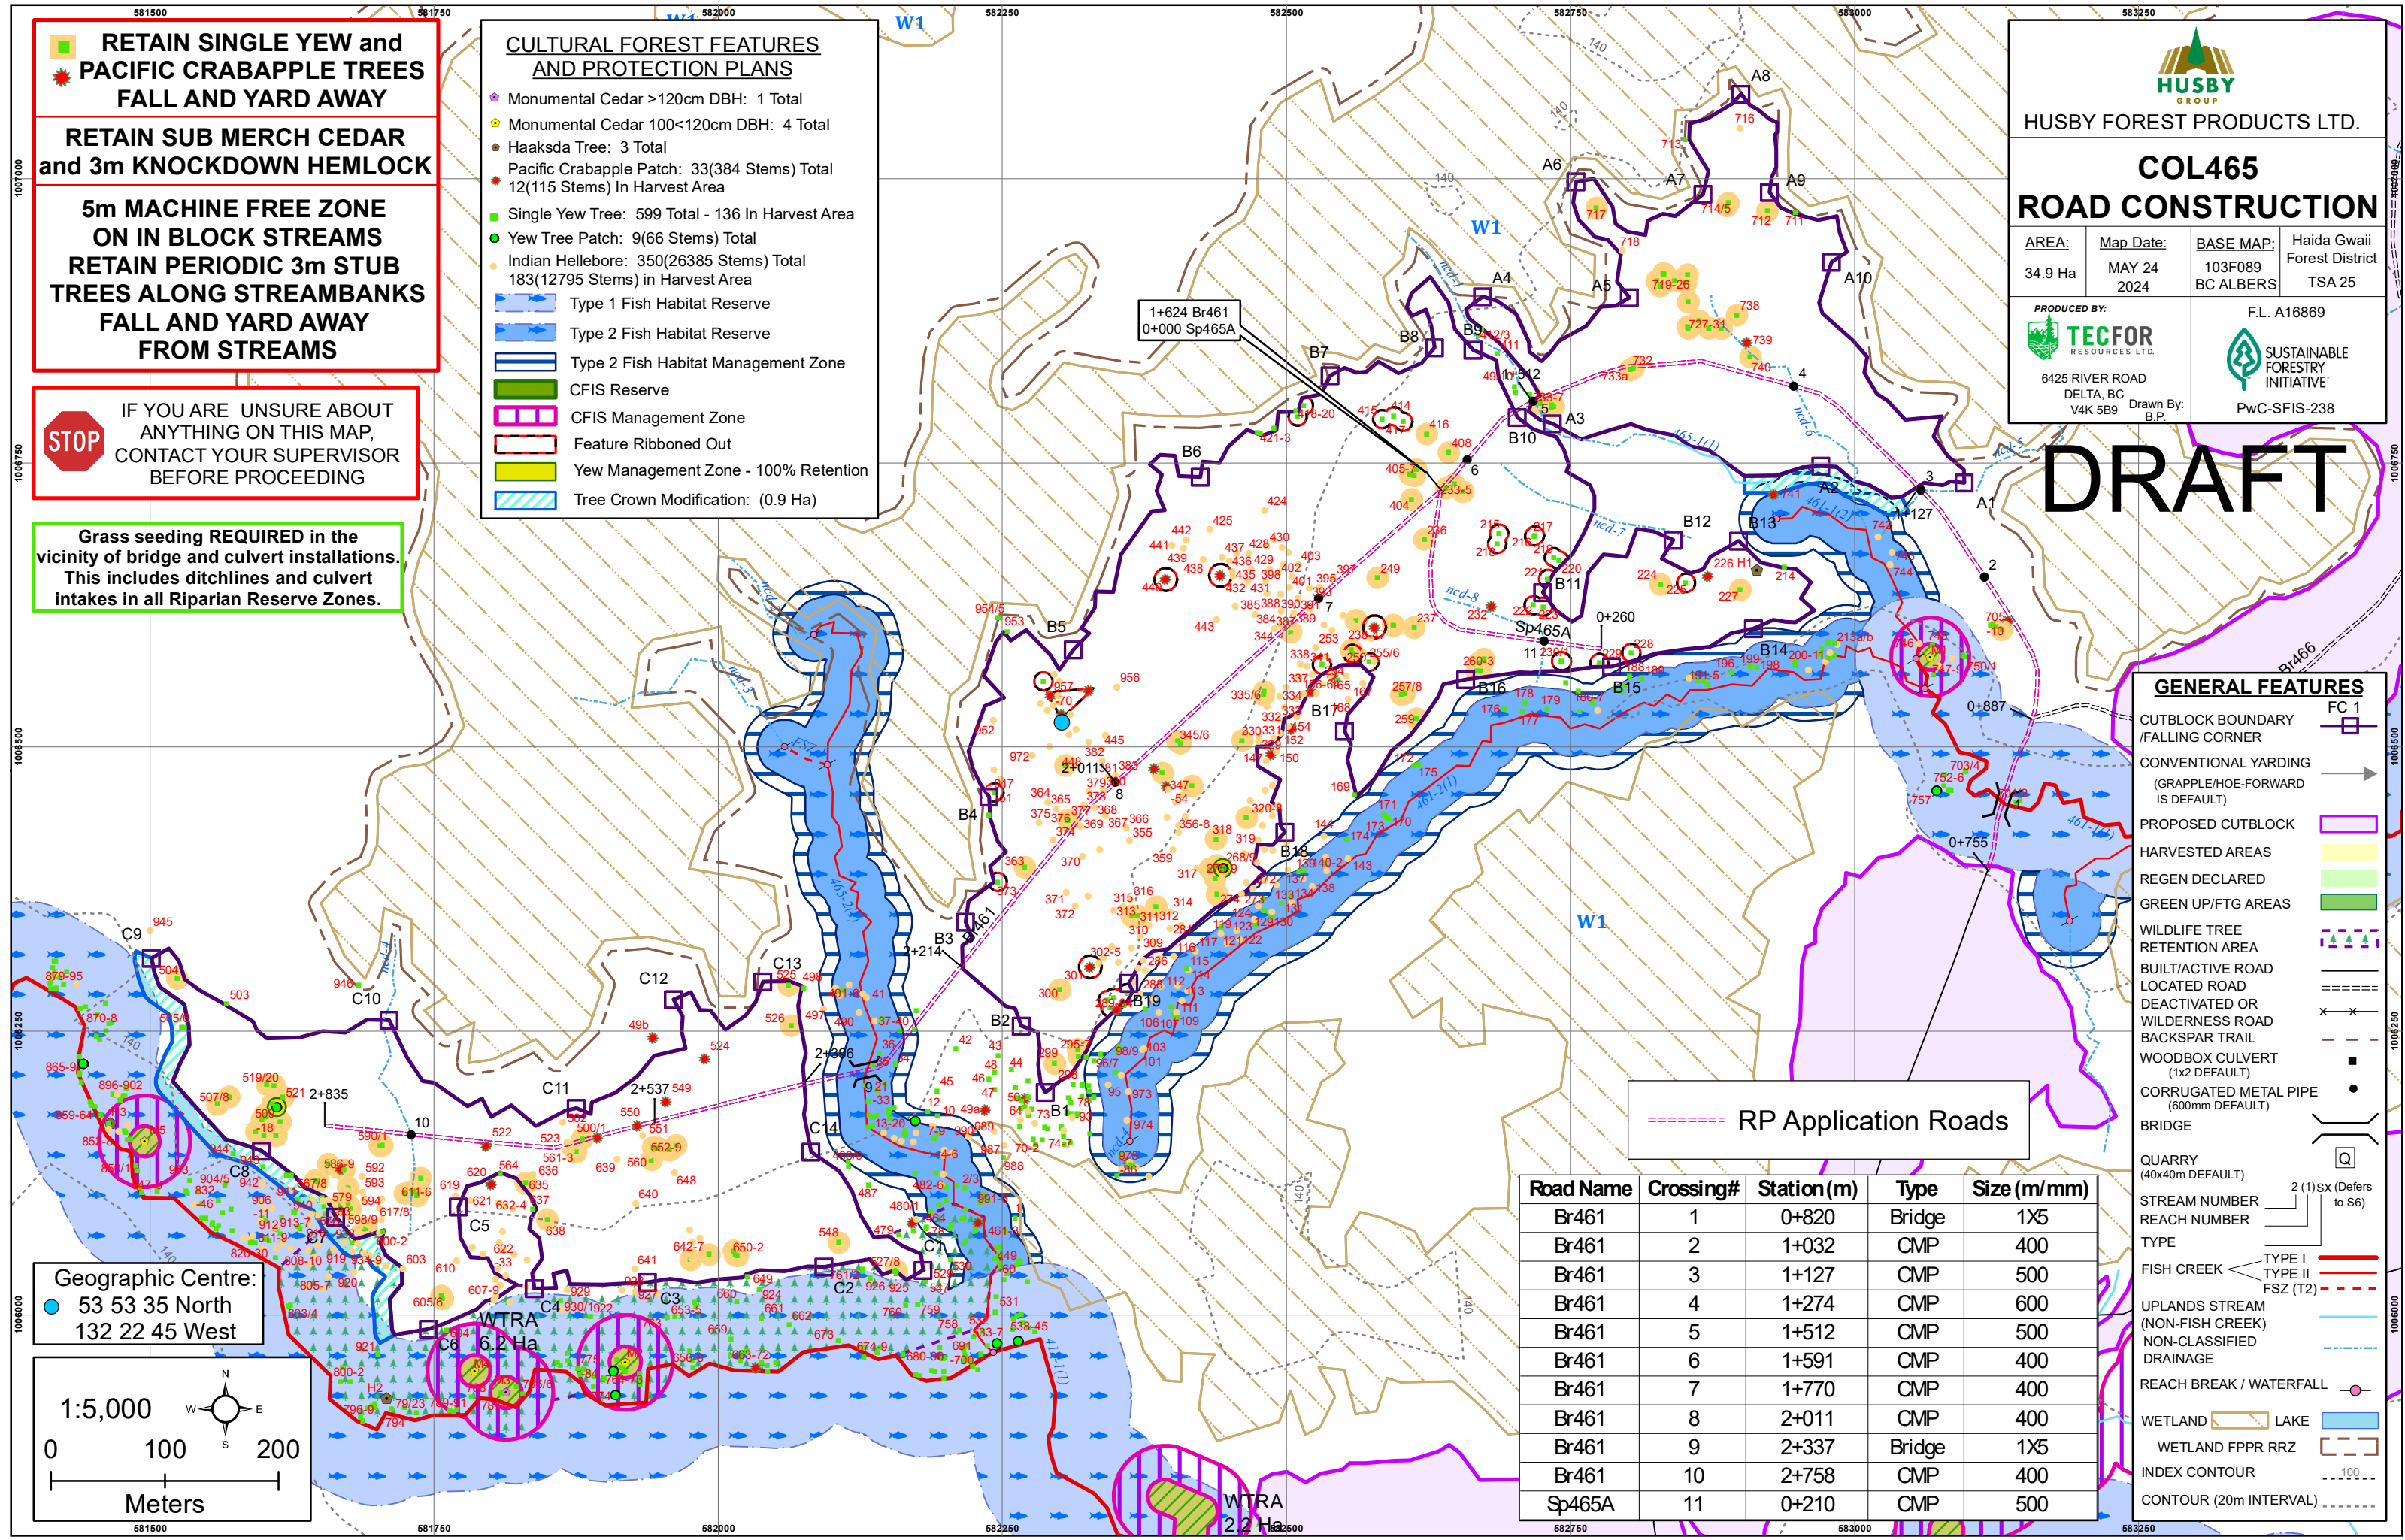

- GENERAL FEATURES**
- CUTBLOCK BOUNDARY /FALLING CORNER
 - CONVENTIONAL YARDING (GRAPPLE/HOE-FORWARD IS DEFAULT)
 - PROPOSED CUTBLOCK
 - HARVESTED AREAS
 - REGEN DECLARED
 - GREEN UP/FTG AREAS
 - WILDLIFE TREE RETENTION AREA
 - BUILT/ACTIVE ROAD
 - LOCATED ROAD DEACTIVATED OR WILDERNESS ROAD
 - BACKSPAR TRAIL
 - WOODBBOX CULVERT (1x2 DEFAULT)
 - CORRUGATED METAL PIPE (600mm DEFAULT)
 - BRIDGE
 - QUARRY (40x40m DEFAULT)
 - STREAM NUMBER
 - REACH NUMBER
 - TYPE
 - FISH CREEK
 - UPLANDS STREAM (NON-FISH CREEK)
 - NON-CLASSIFIED DRAINAGE
 - REACH BREAK / WATERFALL
 - WETLAND
 - LAKE
 - WETLAND FPPR RRZ
 - INDEX CONTOUR
 - CONTOUR (20m INTERVAL)

Road Name	Crossing#	Station (m)	Type	Size (m/mm)
Br461	1	0+820	Bridge	1X5
Br461	2	1+032	CMP	400
Br461	3	1+127	CMP	500
Br461	4	1+274	CMP	600
Br461	5	1+512	CMP	500
Br461	6	1+591	CMP	400
Br461	7	1+770	CMP	400
Br461	8	2+011	CMP	400
Br461	9	2+337	Bridge	1X5
Br461	10	2+758	CMP	400
Sp465A	11	0+210	CMP	500

Geographic Centre:
53 53 35 North
132 22 45 West

1:5,000

0 100 200
Meters